


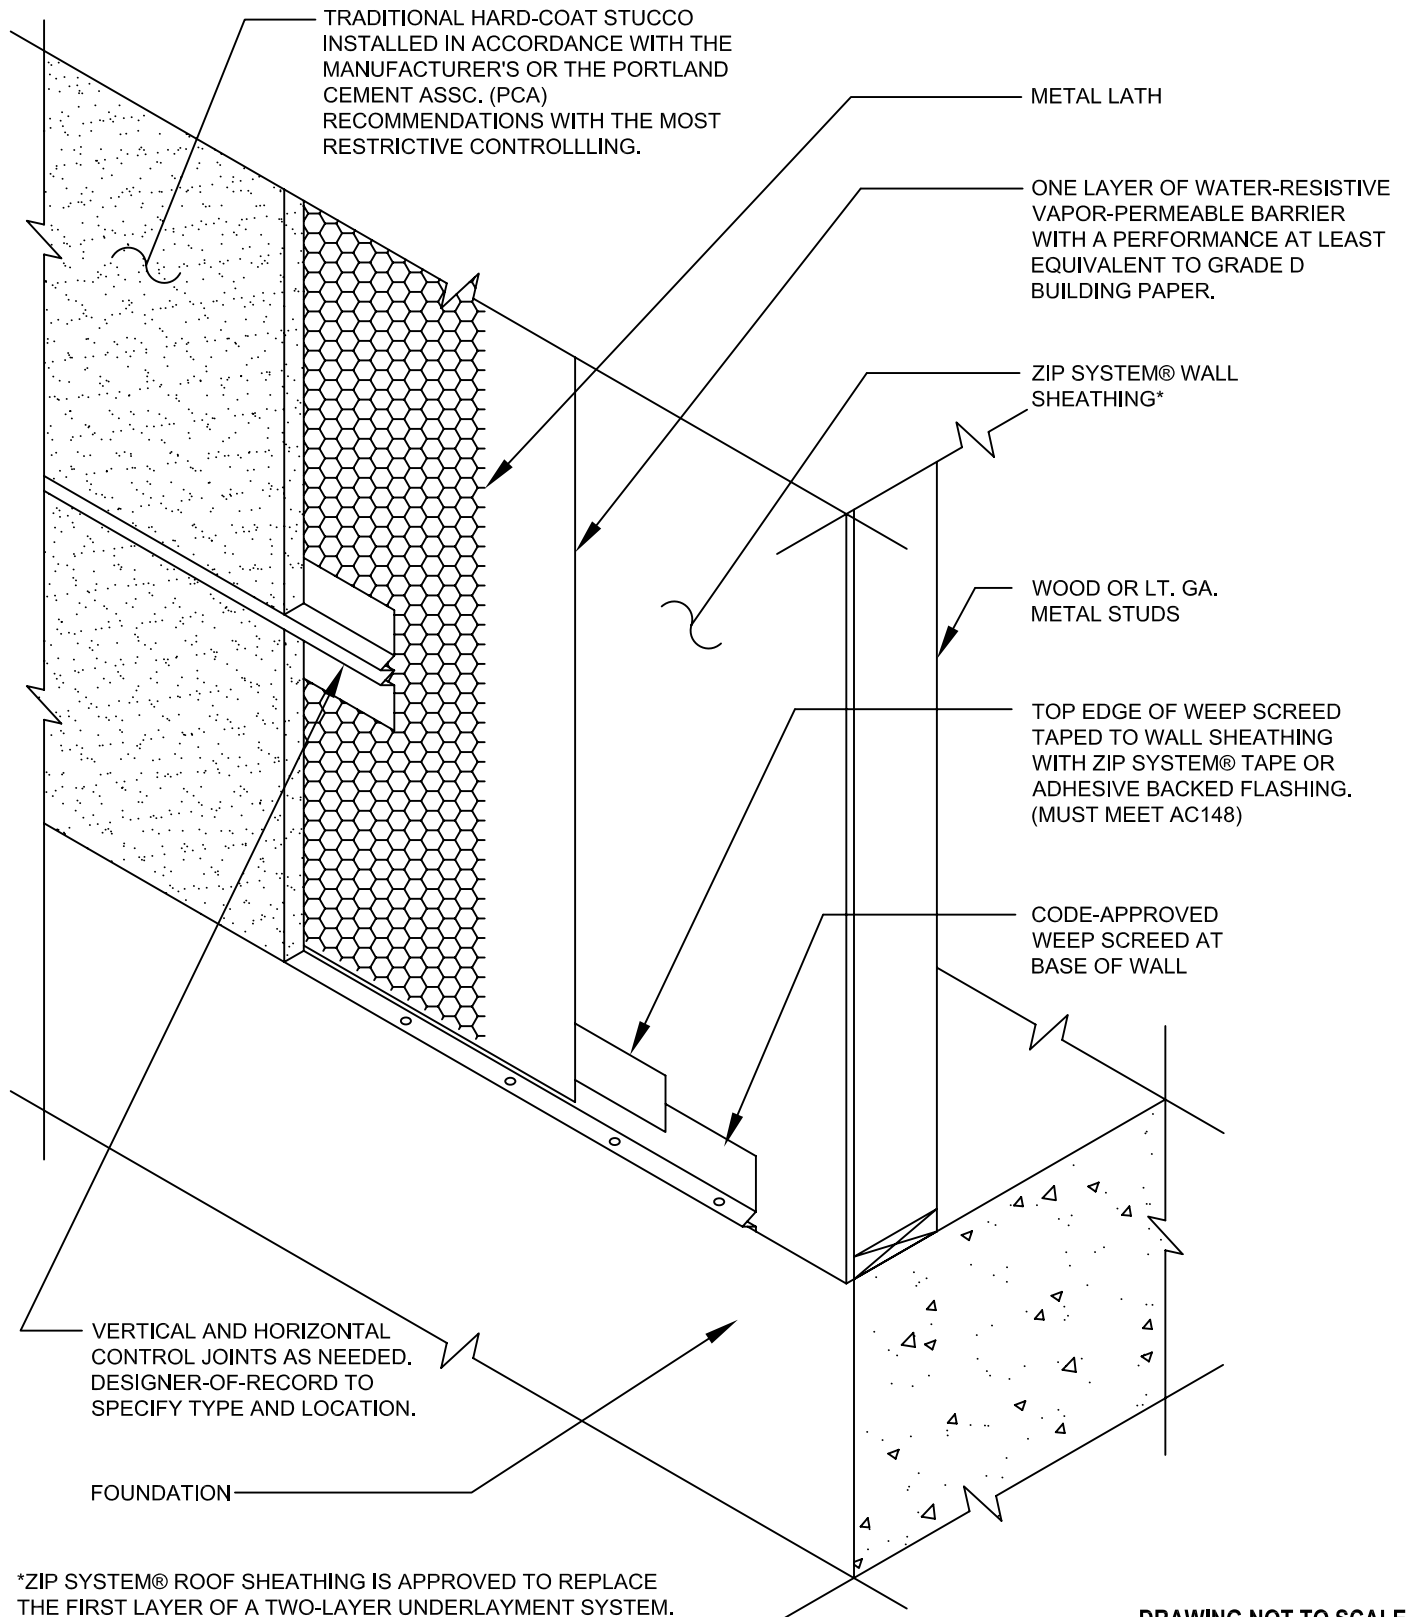

# ZIP SYSTEM® WALL SHEATHING WITH HARD-COAT STUCCO VENEER AT SLAB ON GRADE CONSTRUCTION

# 02D



\*ZIP SYSTEM® ROOF SHEATHING IS APPROVED TO REPLACE THE FIRST LAYER OF A TWO-LAYER UNDERLAYMENT SYSTEM.

DRAWING NOT TO SCALE

12-14-2007

Sales Office: 10925 David Taylor Drive - Suite 300 - Charlotte, NC 28262  
Telephone: 800.933.9220 - Facsimile: 704.547.9228 - www.huberwood.com

another innovation from



These construction details are provided to assist in the installation of ZIP System® product(s) and may not apply to every situation. Manufacturer accepts no responsibility or liability for the use of these or other construction details.