


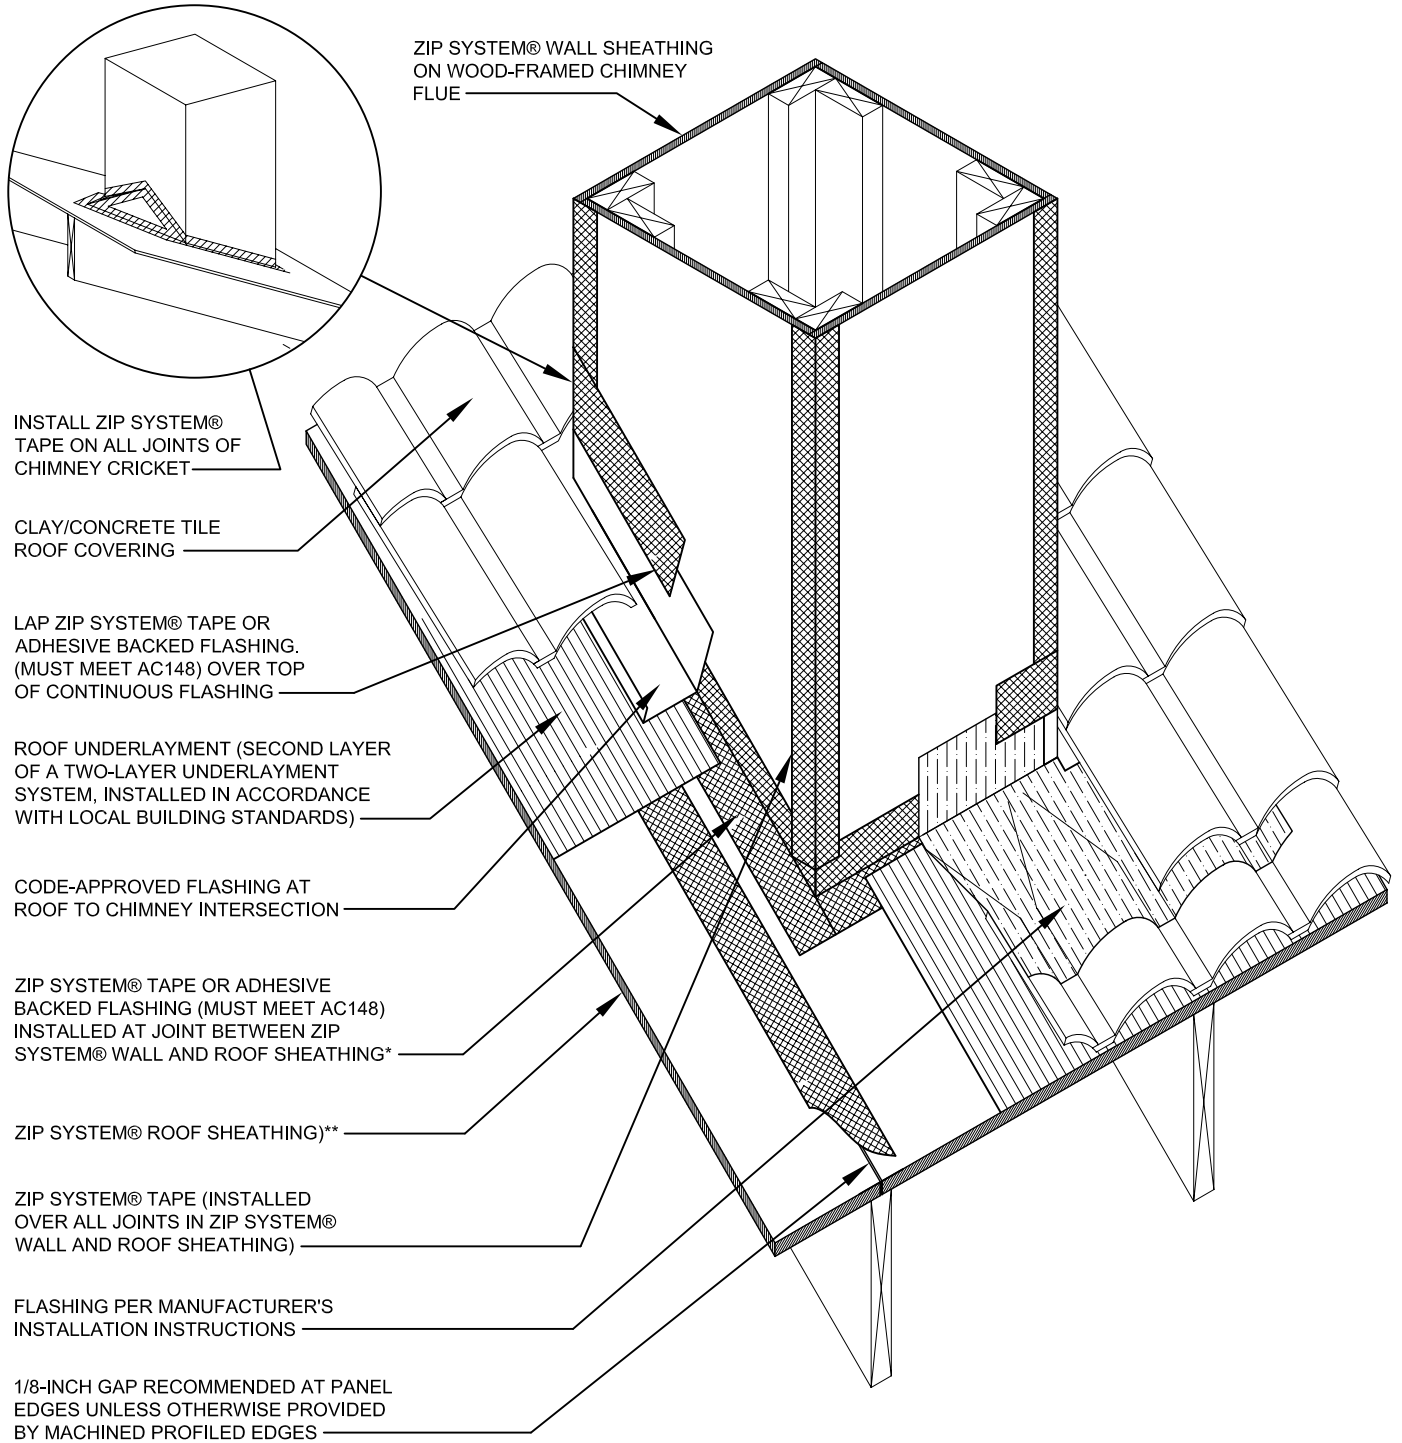

ZIP SYSTEM® ROOF SHEATHING WITH TILE ROOF COVERING AND ZIP SYSTEM® WALL SHEATHING AT WOOD CHIMNEY FLUE

22C



*ZIP SYSTEM® TAPE ROOF TO WALL CONNECTION OPTIONS:
OPTION 1: ONE STRIP OF 6" WIDE ZIP SYSTEM® TAPE OR ADHESIVE BACKED FLASHING (MUST MEET AC148) WITH 3" ON EITHER SIDE OF JOINT.
OPTION 2: TWO STRIPS OF OVERLAPPING 3.75" WIDE ZIP SYSTEM® TAPE (PLACE FIRST PIECE WITH 1" OVERLAPPING JOINT AND 2.75" ON OPPOSITE FACE - REVERSE FOR SECOND PIECE)

**ZIP SYSTEM® TAPE ROOF SHEATHING IS APPROVED TO REPLACE THE FIRST LAYER OF A TWO-LAYER UNDERLAYMENT SYSTEM

DRAWING NOT TO SCALE

12-14-2007

Sales Office: 10925 David Taylor Drive - Suite 300 - Charlotte, NC 28262
 Telephone: 800.933.9220 - Facsimile: 704.547.9228 - www.huberwood.com

another innovation from



These construction details are provided to assist in the installation of ZIP System® product(s) and may not apply to every situation. Manufacturer accepts no responsibility or liability for the use of these or other construction details.