



ZIP SYSTEM® WALL SHEATHING WITH NATURAL OR MANUFACTURED STONE AT SLAB ON GRADE

28A

WALL ASSEMBLY
 NATURAL OR MANUFACTURED STONE
 METAL LATH
 ONE LAYER WATER-RES. BARRIER
 ZIP SYSTEM® WALL SHEATHING*
 WOOD OR LT. GA. METAL STUDS

TOP EDGE OF WEEP SCREED
 TAPED TO WALL SHEATHING
 WITH ZIP SYSTEM® TAPE OR
 ADHESIVE BACKED FLASHING.
 (MUST MEET AC148)

CODE-APPROVED WEEP
 SCREED AT BASE OF WALL

FOUNDATION

MORTAR SETTING BED ON TOP OF
 MORTAR SCRATCH COAT IN
 ACCORDANCE WITH MANUFACTURER'S
 INSTALLATION RECOMMENDATIONS


NATURAL OR MANUFACTURED STONE
 VENEER. INSTALL IN ACCORDANCE
 WITH MANUFACTURER'S
 RECOMMENDATIONS.

TOP EDGE OF WEEP SCREED
 TAPED TO WALL SHEATHING
 WITH ZIP SYSTEM® TAPE OR
 ADHESIVE BACKED FLASHING.
 (MUST MEET AC148)

METAL LATH

ONE LAYER OF WATER-RESISTIVE
 VAPOR-PERMEABLE BARRIER WITH A
 PERFORMANCE AT LEAST EQUIVALENT
 TO GRADE D BUILDING PAPER.

CODE-APPROVED WEEP
 SCREED AT BASE OF WALL

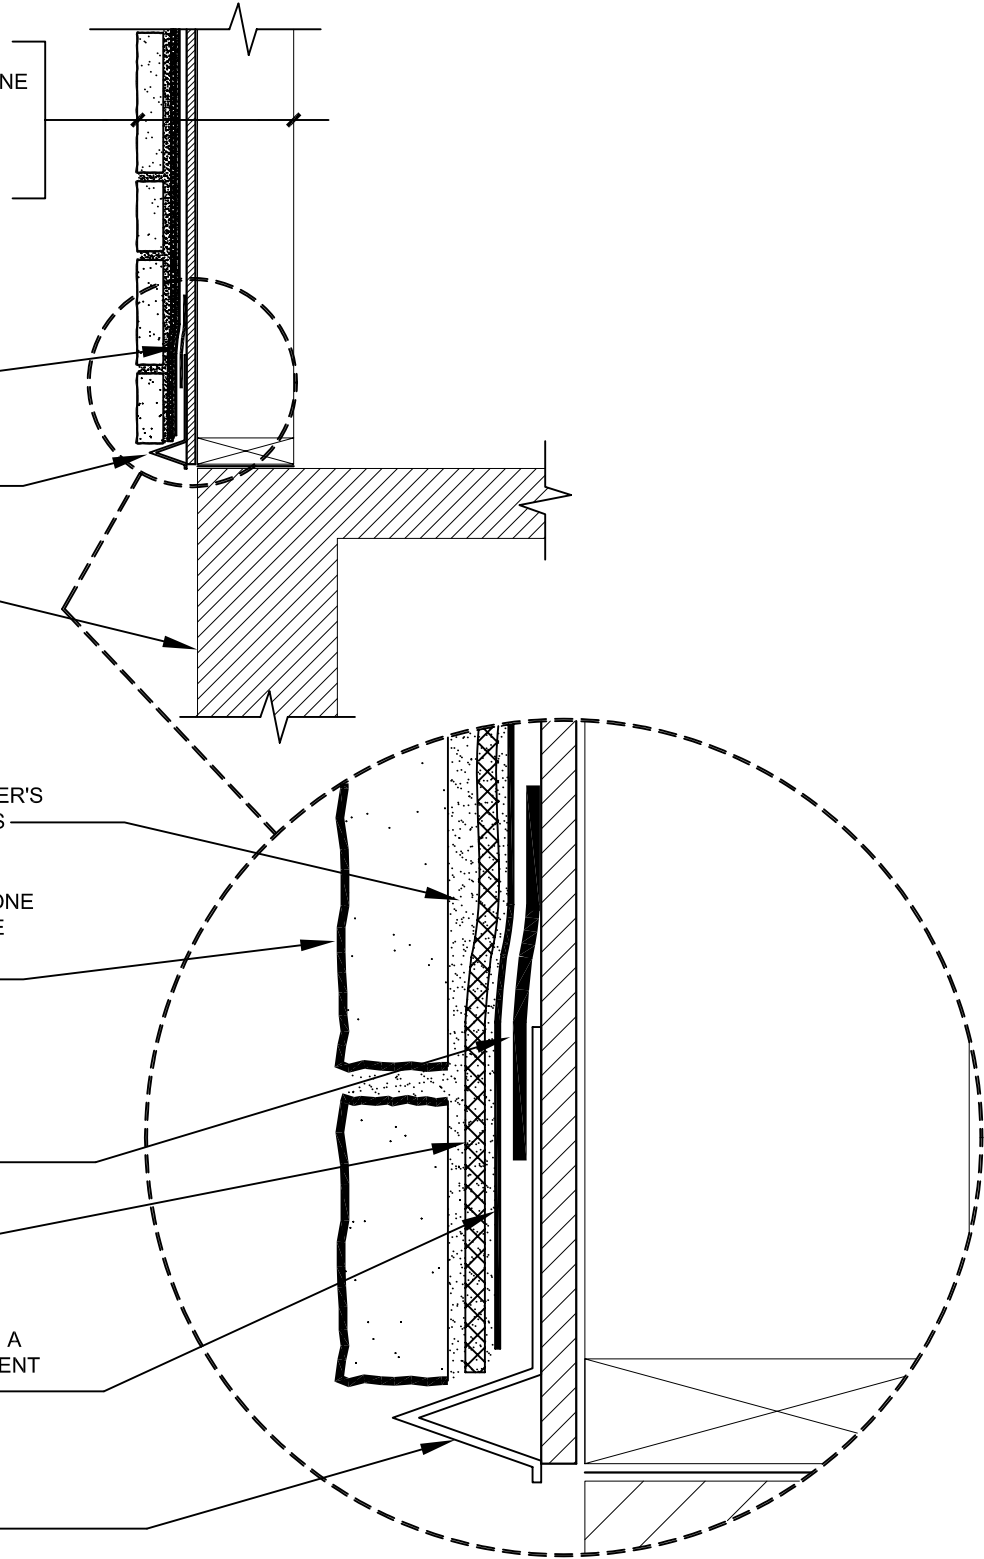

*ZIP SYSTEM® ROOF SHEATHING IS APPROVED TO REPLACE THE FIRST LAYER OF A TWO-LAYER UNDERLAYMENT SYSTEM.

DRAWING NOT TO SCALE

12-14-2007

Sales Office: 10925 David Taylor Drive - Suite 300 - Charlotte, NC 28262
 Telephone: 800.933.9220 - Facsimile: 704.547.9228 - www.huberwood.com

another innovation from



These construction details are provided to assist in the installation of ZIP System® product(s) and may not apply to every situation. Manufacturer accepts no responsibility or liability for the use of these or other construction details.